


FLANG STAY F.S.2
1:10

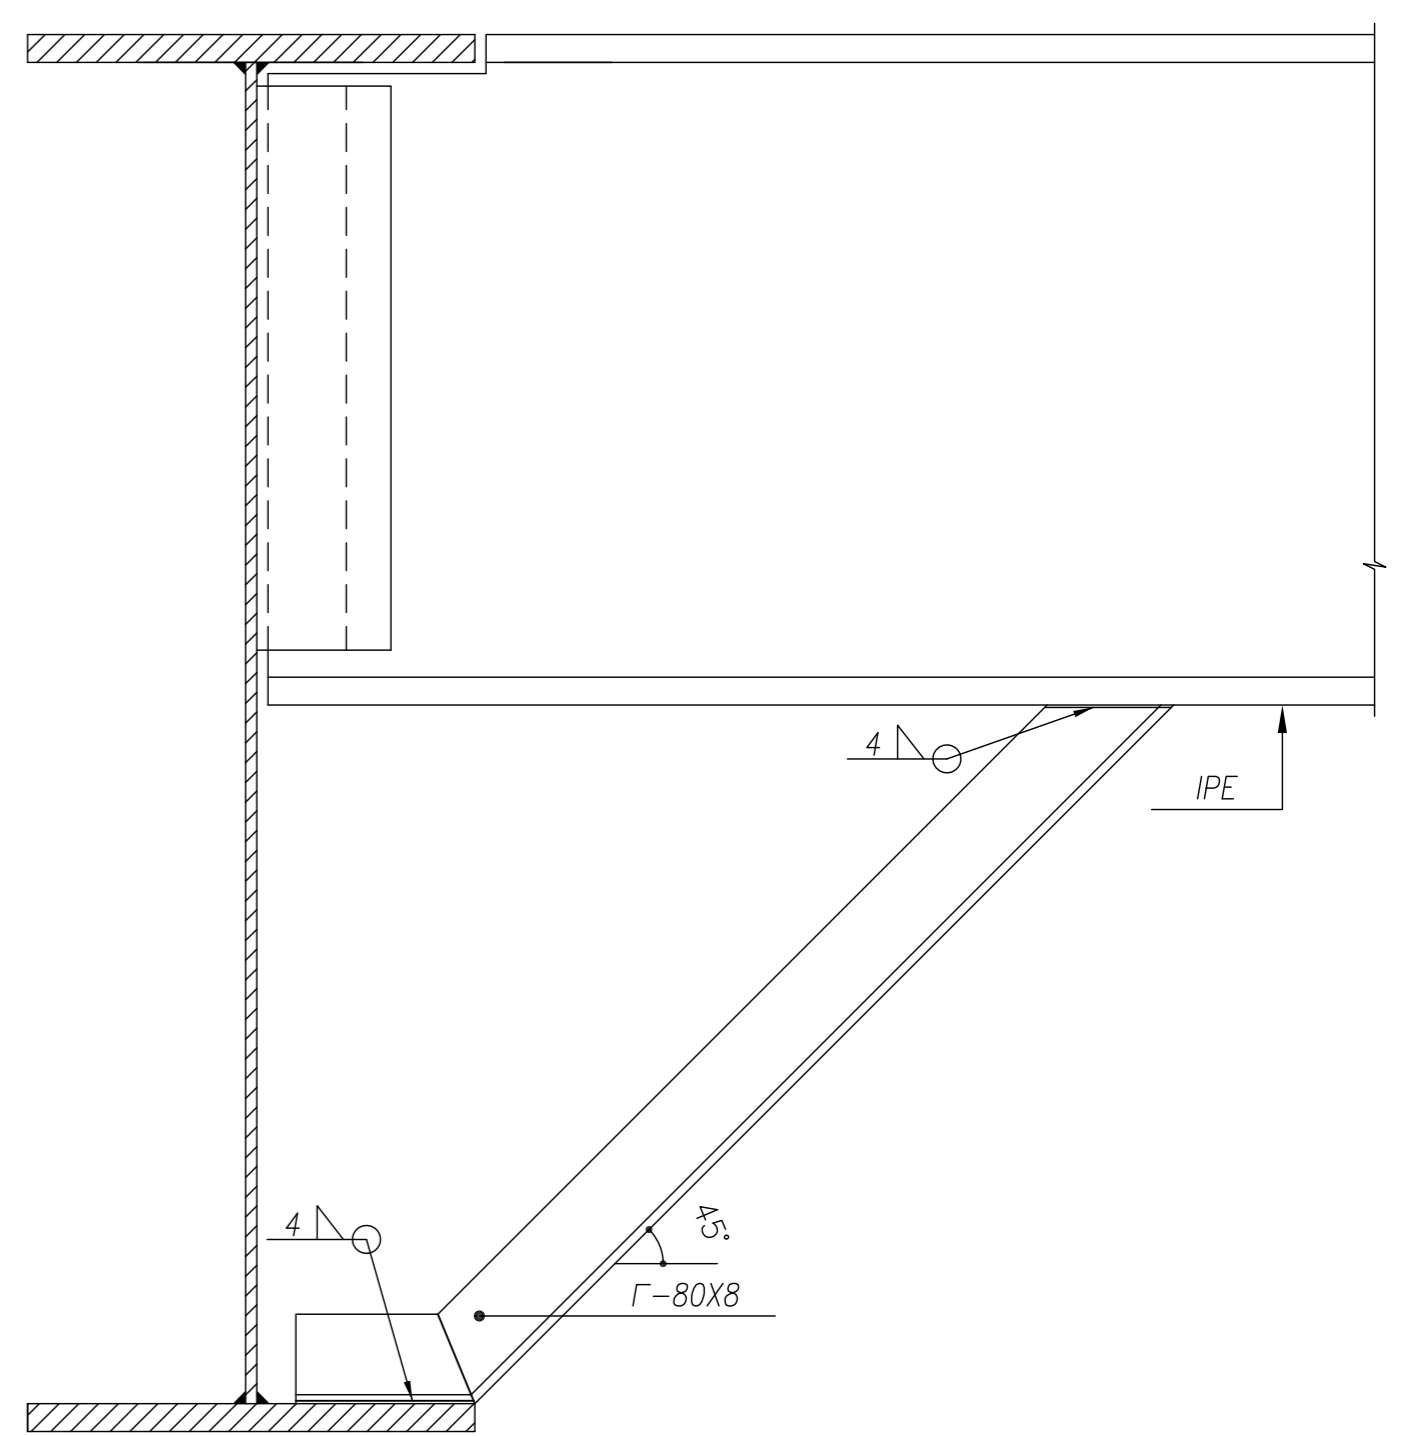

FLANG STAY F.S.1
1:10